
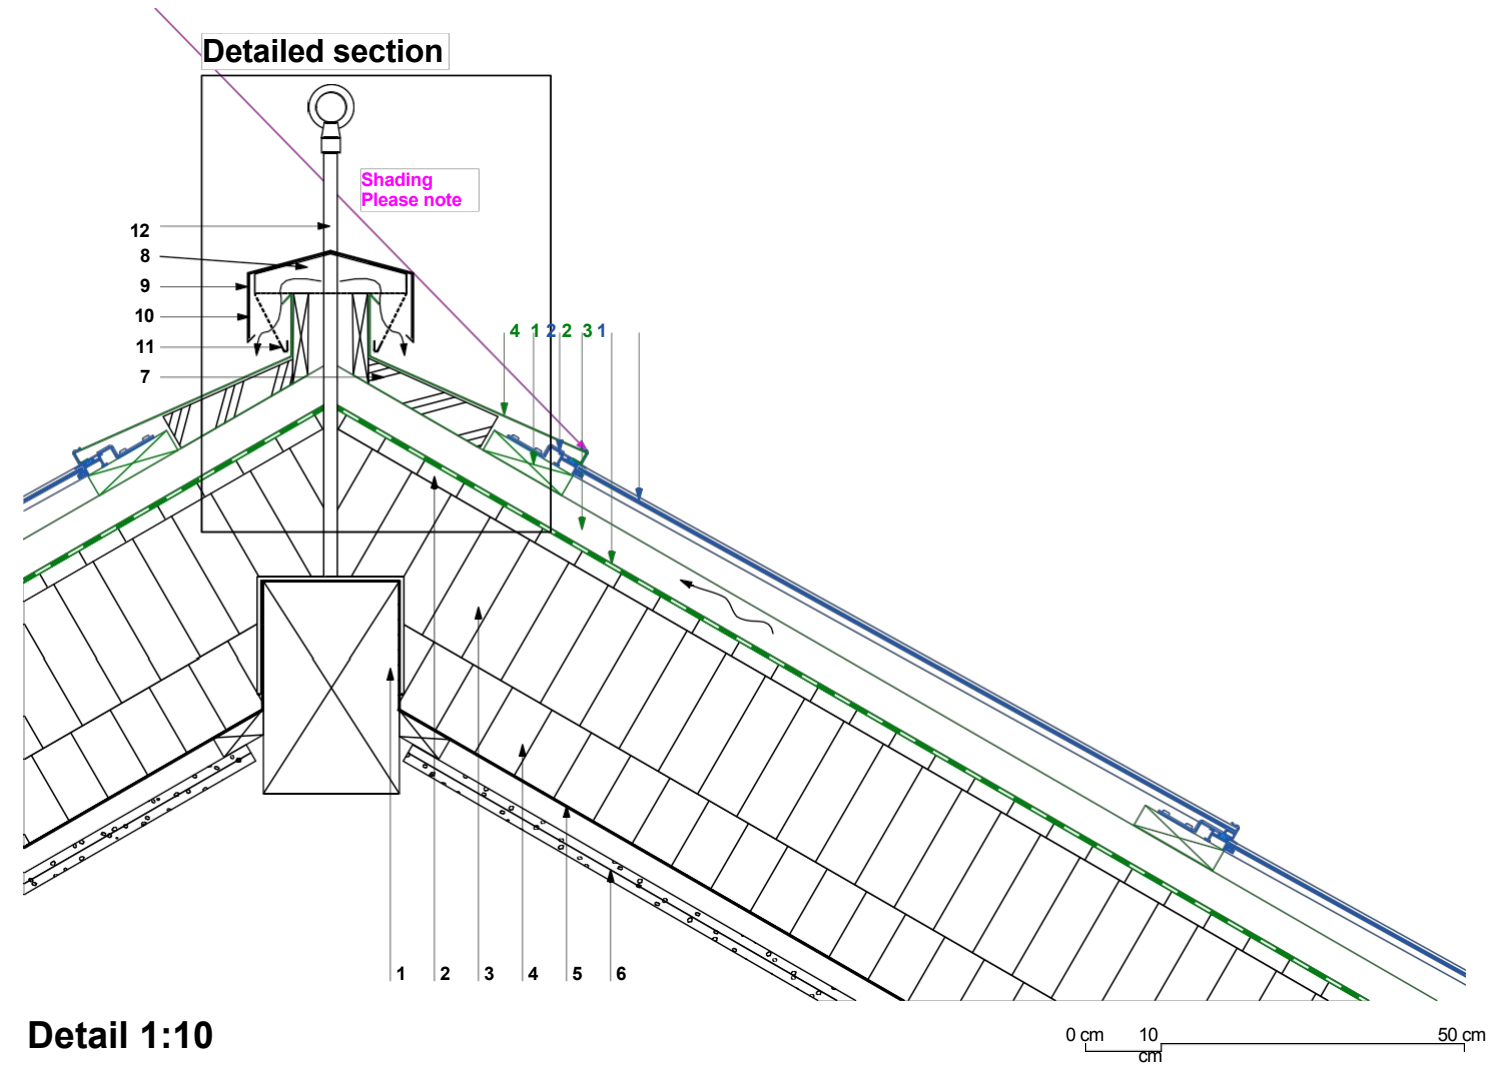


# BIPV whole-roof data inventory

## Solrif detailed fall protection anchor point on the ridge

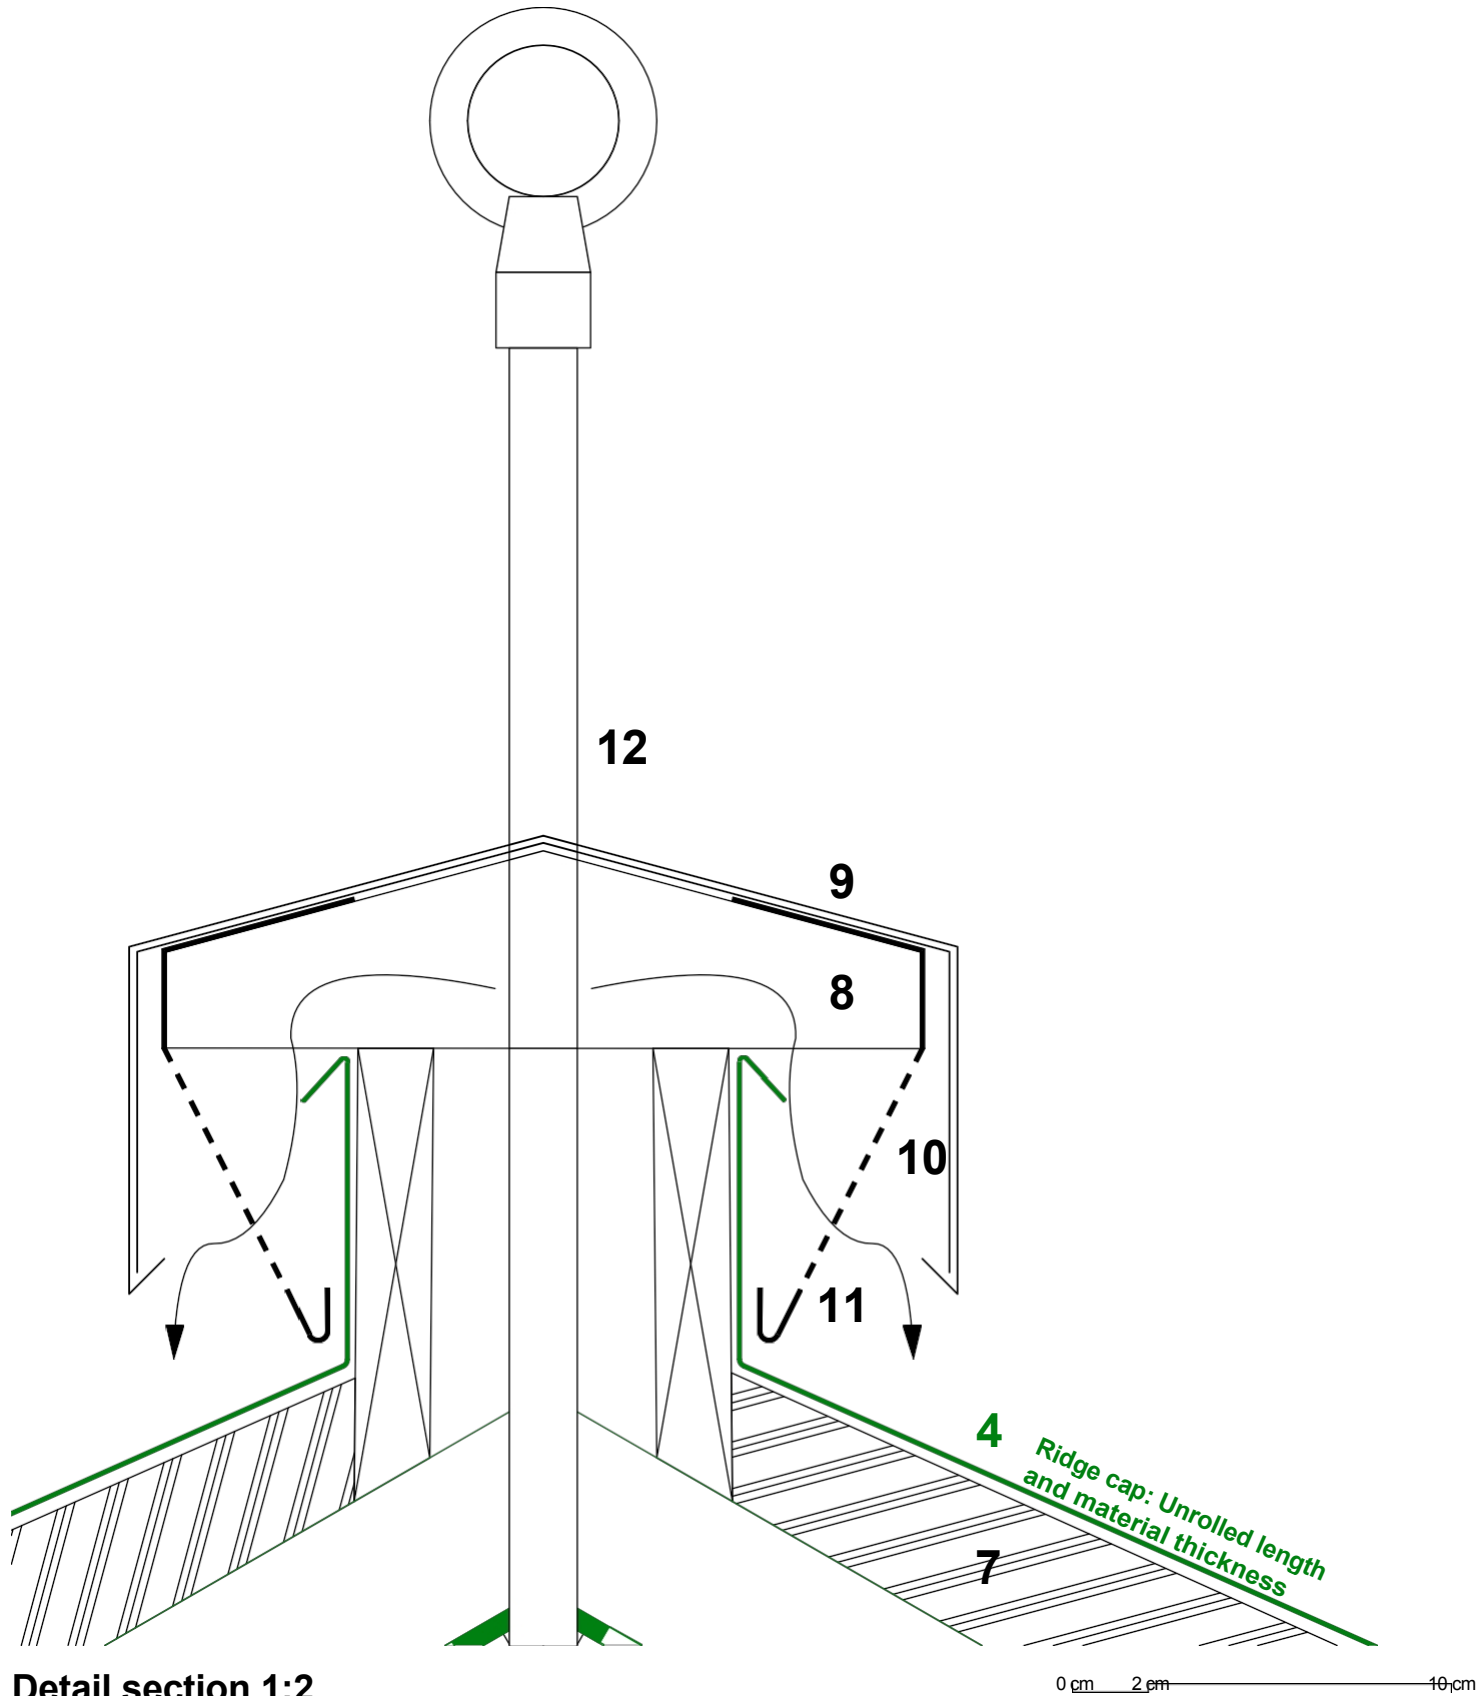

### Key

#### Solrif range:

- 1 Solrif module
- 2 Mounting bracket profile

#### System components: 1

- Solrif batten screwed into timber, min. 120 x 30 mm; strength class C24 in accordance with EN 338
- 3 Counter-battens (in accordance with the guidelines) / Ventilation space under the roof (depending on the roof pitch, in accordance with the guidelines) Temperature resistance of the membrane: at least 80°C Ridge connection sheet

#### Design / Components: 1

- 2 Ridge purlin, wood fibre board
- 3 Rafters / thermal insulation between the rafters
- 4 Thermal insulation beneath the rafters
- 5 Vapour barrier
- 6 Internal cladding
- 7 Timber cladding
- 8 Substructure Ridge ventilation
- 9 Ridge cap
- 10 Continuous hanging strip
- 11 Perforated sheet
- 12 Anchor point, fastening to the ridge purlin

#### Note on applicability: structural connections for Solrif® full-roof solutions

© Ernst Schweizer AG. This structural diagram serves as a design concept and a recommendation for safe implementation. Due to national building regulations and regional practices, these must be checked on a project-by-project basis and adapted where necessary. Please note that for Switzerland, the SIA 232/1 standard applies; for Germany, the ZVDH regulations; and for Austria, ÖNROM B 4119:2018 03 'Planning and Construction of Sub-roofs and Underlayments'. In all other respects, the General Terms and Conditions of Ernst Schweizer AG ([www.ernstschweizer.ch/agb](http://www.ernstschweizer.ch/agb)) apply.